

20-227, 3-5-21



TRANSYLVANIA COUNTY DEPARTMENT OF PUBLIC HEALTH
WELL PERMIT OR WELL REPAIR PERMIT.
CERTIFICATE OF COMPLETION

New Well Repair To Existing Well []

WP20-112 8574-97-4452-000 Aiken, Phillip
Permit No. Parcel I.D. Issued To
299 Mountain Brook Trail Mountain Brook, Lot 36
Property Street Address Subdivision /Sec/Lot#

Well Grouting Inspection

Casing Type PVC Casing Thickness/Weight SDR-21 Casing Depth 36'
Diameter 6.25" Grout Type Bentonite/Holeplug Grout Depth 20'
Grout Method Pump/Screened

Inspected By: Taylor Sloop REHS Date: 4/6/2021

Well Head Inspection

Inches Above Grade 12" Air Vent Threadless Sample Tap ONLY
Sanitary Seal (if hose bib) Anti-Siphon Present N/A Well Plate
Pump Plate Well Depth 305' Static Water Level 10' Yield 56GPM

Contractor Hamilton
Certification # 3477
Date 4/13/21 Depth 280'
Horsepower 1HP

4FID
106GPM
230V

Inspected By: James A Bayer, REHS Date: 6/24/22

Well Report Received (GW-1a)

Matthew T. Parker


Well Contractor McCray Well + Pump Certification # 3156

Issued By James A Bayer, REHS Date 6/24/22

File Name: Aiken, Philip

Well Permit No.: WP20-112 PIN: 8574-97-4452-000

MOUNTAIN BROOK, LOT 36

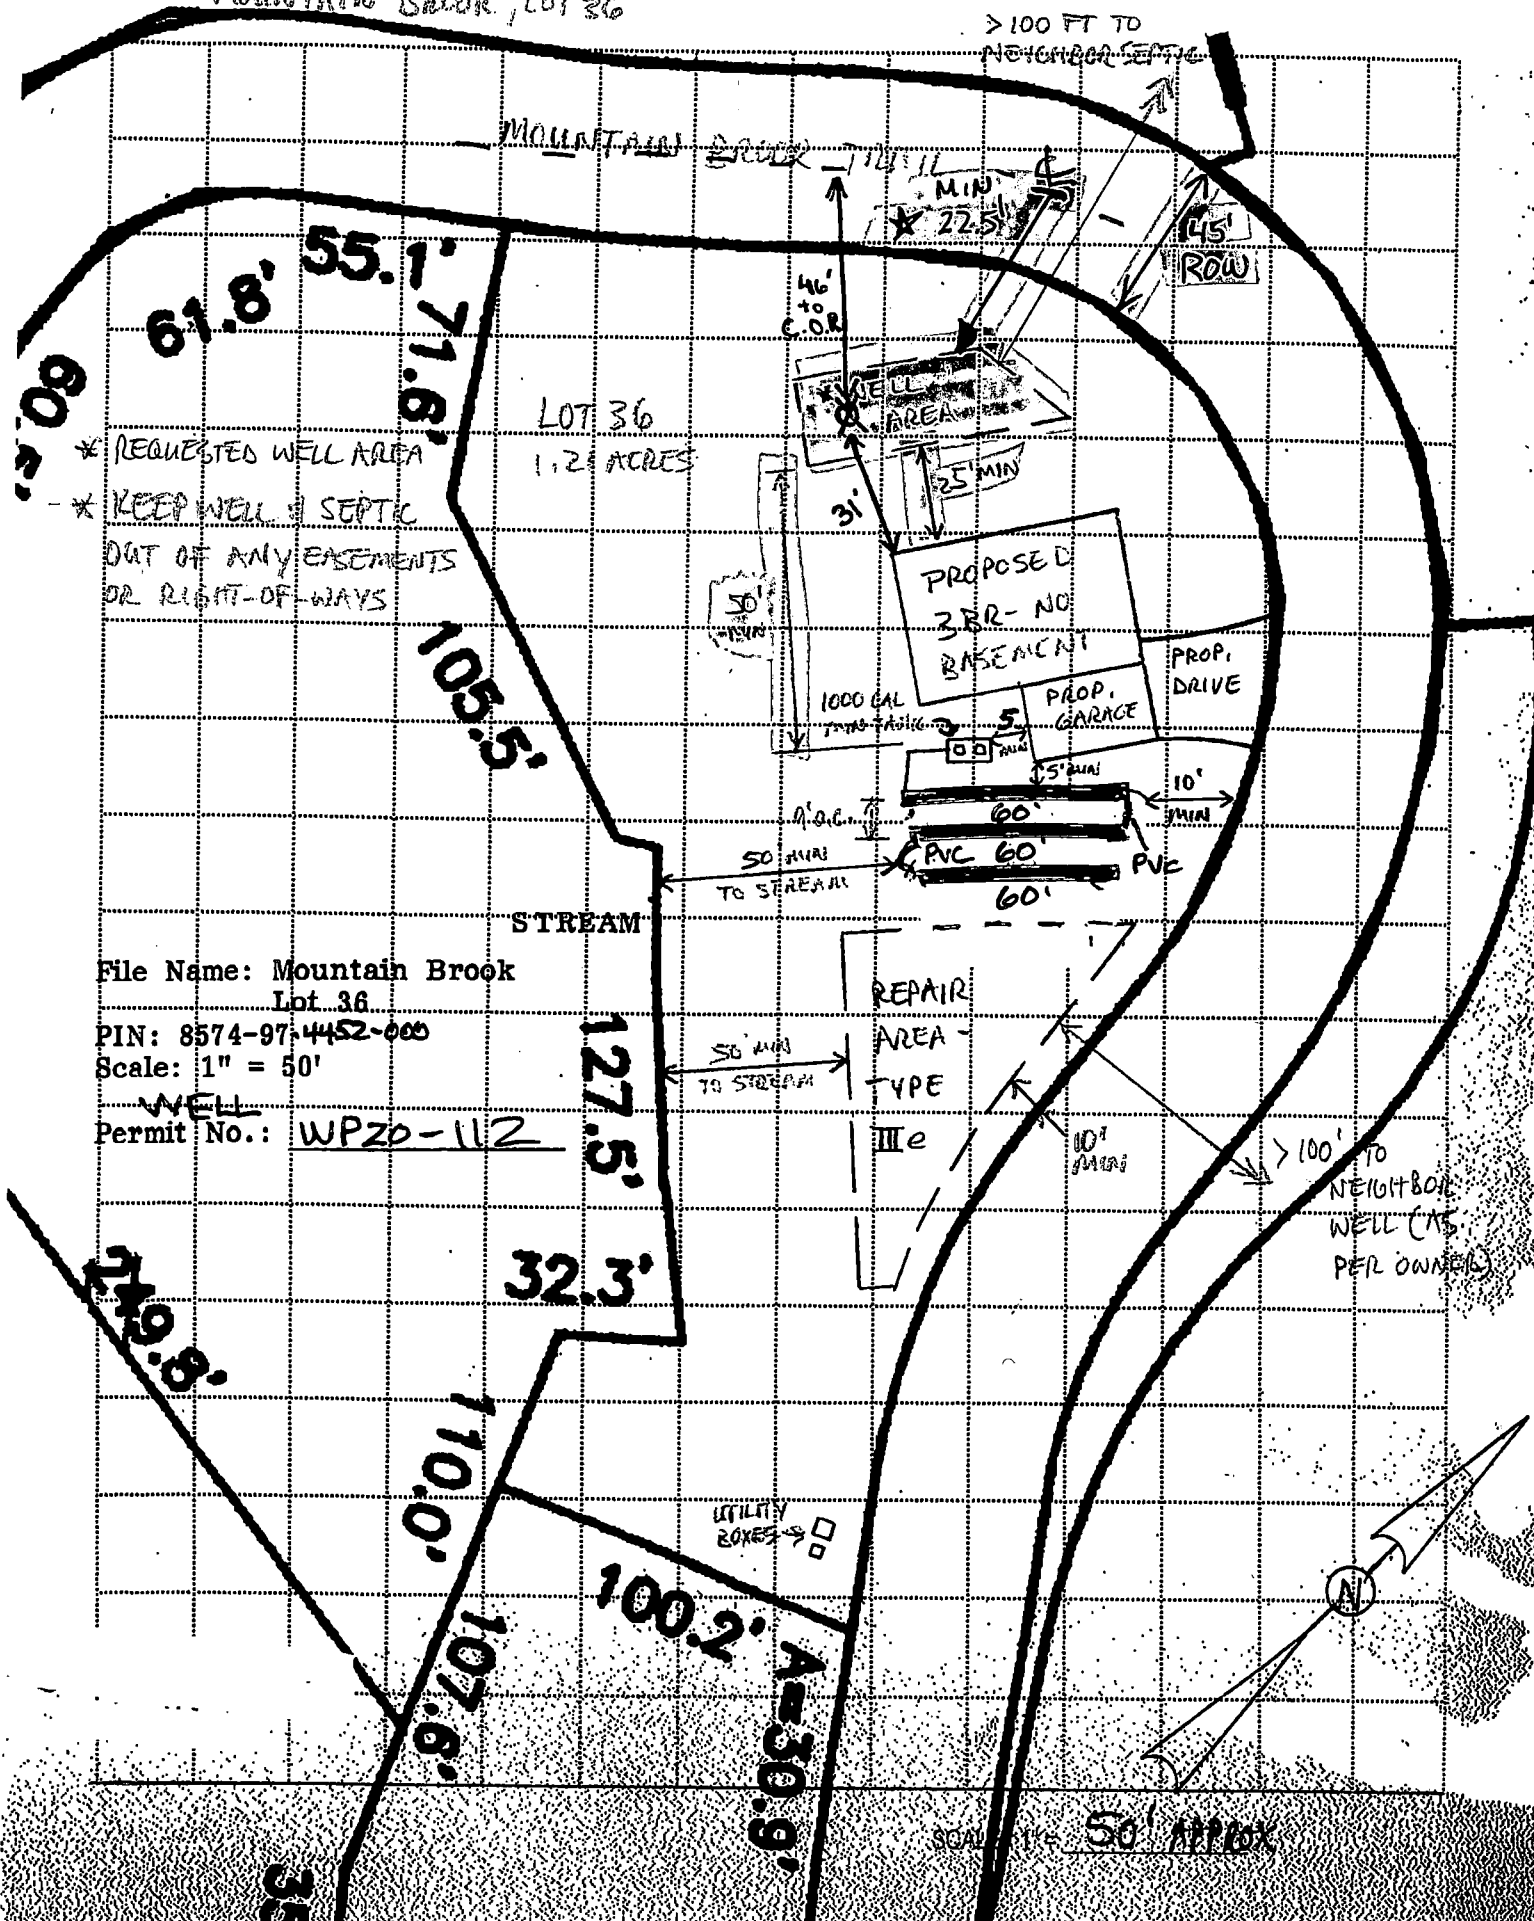

File Name: Mountain Brook Lot 36

PIN: 8574-97-4452-000

Scale: 1" = 50'

Well Permit No.: WP20-112

SCALE 1" = 50' APPROX