


SECOND FLOOR

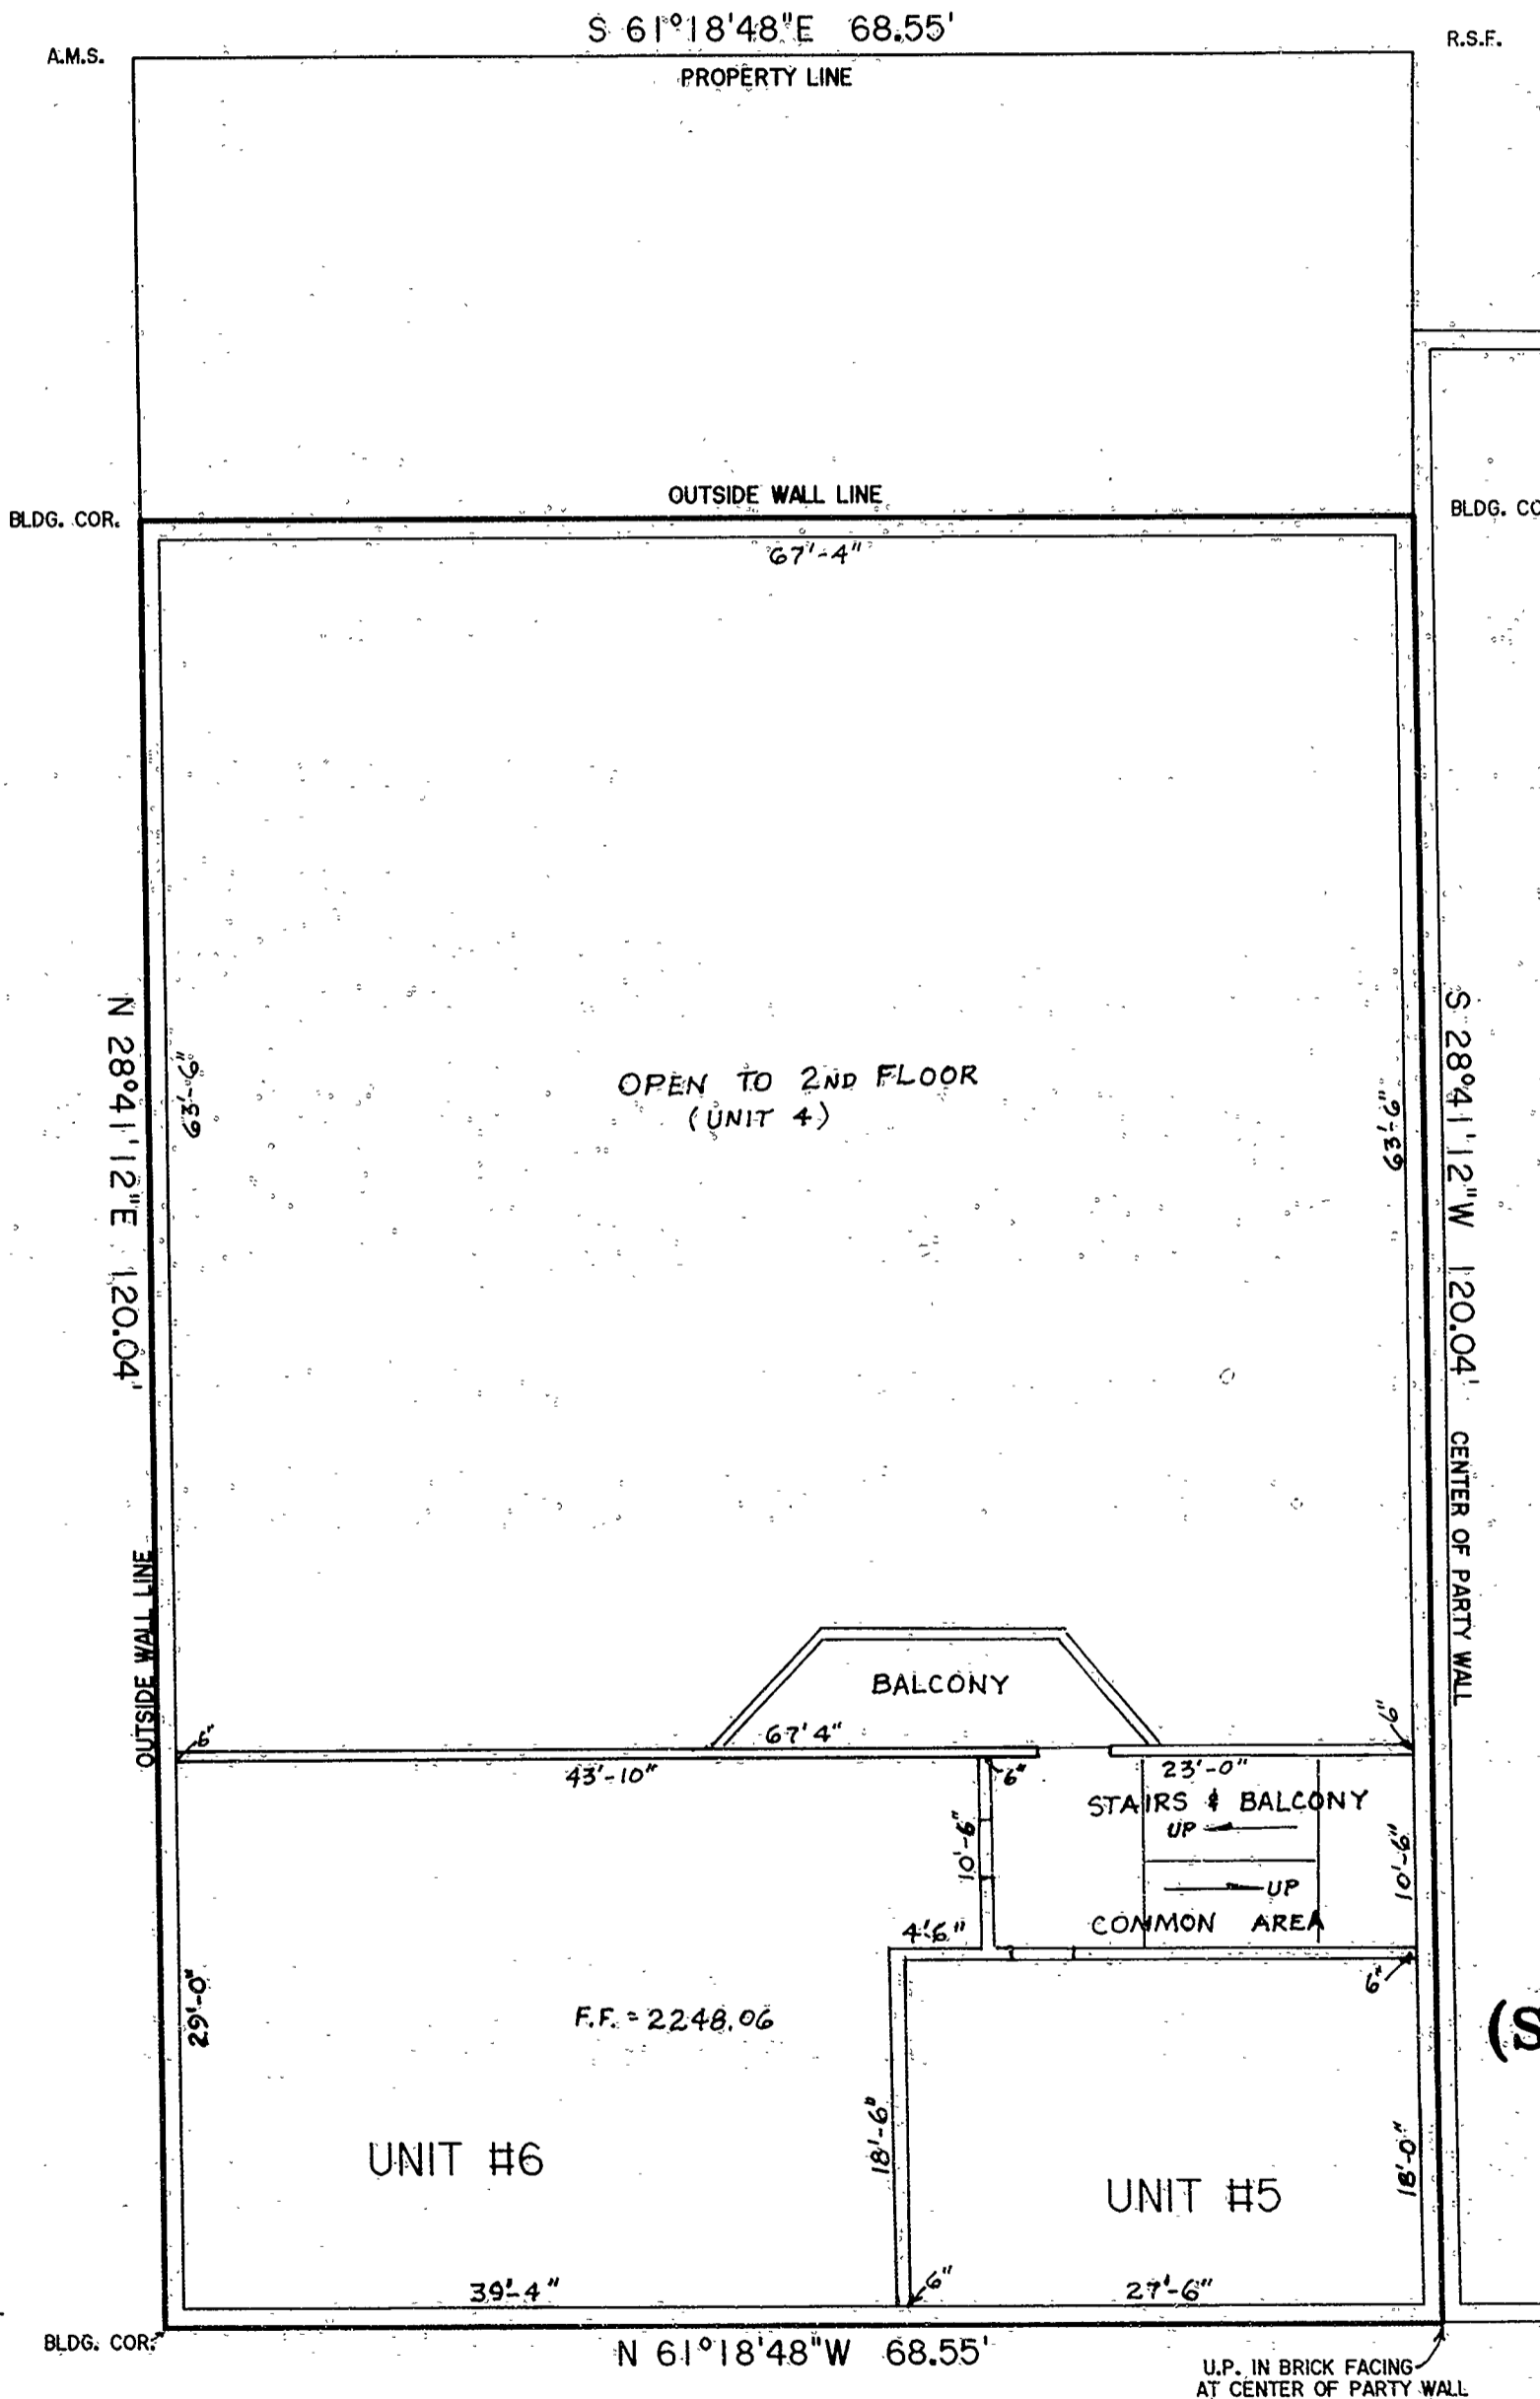

THIRD FLOOR

Filed for registration on the 30 day of March 2001 at 9:00 o'clock A.M. and registered and verified on the 30 day of March 2001 in Book No. 1169 of page Slide 129.  
J. Parker  
Register of Deeds, Transylvania County  
Bo. Figs & Survey

**CARRIER BUILDING CONDOMINIUMS**  
**UNITS 3-6**  
**(SECOND & THIRD FLOORS)**  
BREVARD TOWNSHIP  
TRANSYLVANIA COUNTY  
NORTH CAROLINA

**GENE PARKER LAND SURVEYS**

43 TARKILN MTN. DRIVE  
HORSE SHOE, N.C. --28742--(828) 891-8373

DATE :	SCALE :	DRAWING NO. :
MARCH 5, 2001	1" = 10'	01-013B-B1
TAX PIN # :	8585(.19)-51-0164	